


profile series 40 sx / 40 w

top profile 40/60

7040.0502

downsizing profile

7040.0506

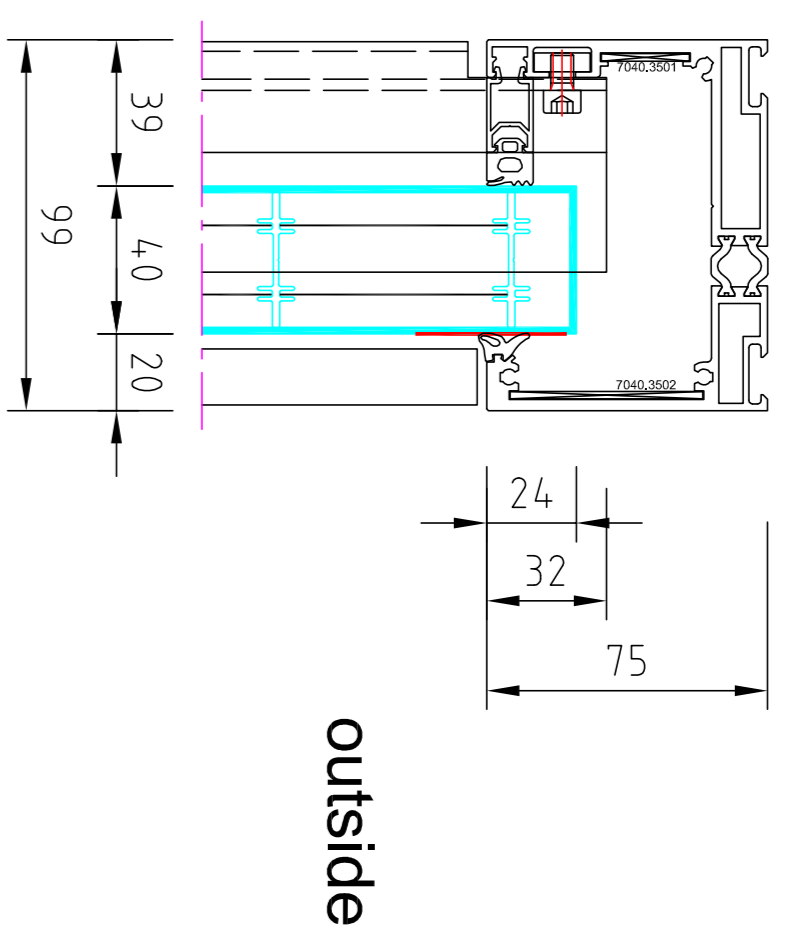





profile series 60 sx / 60 w

top profile 60




7060.0502

downsizing profile

7040.0506

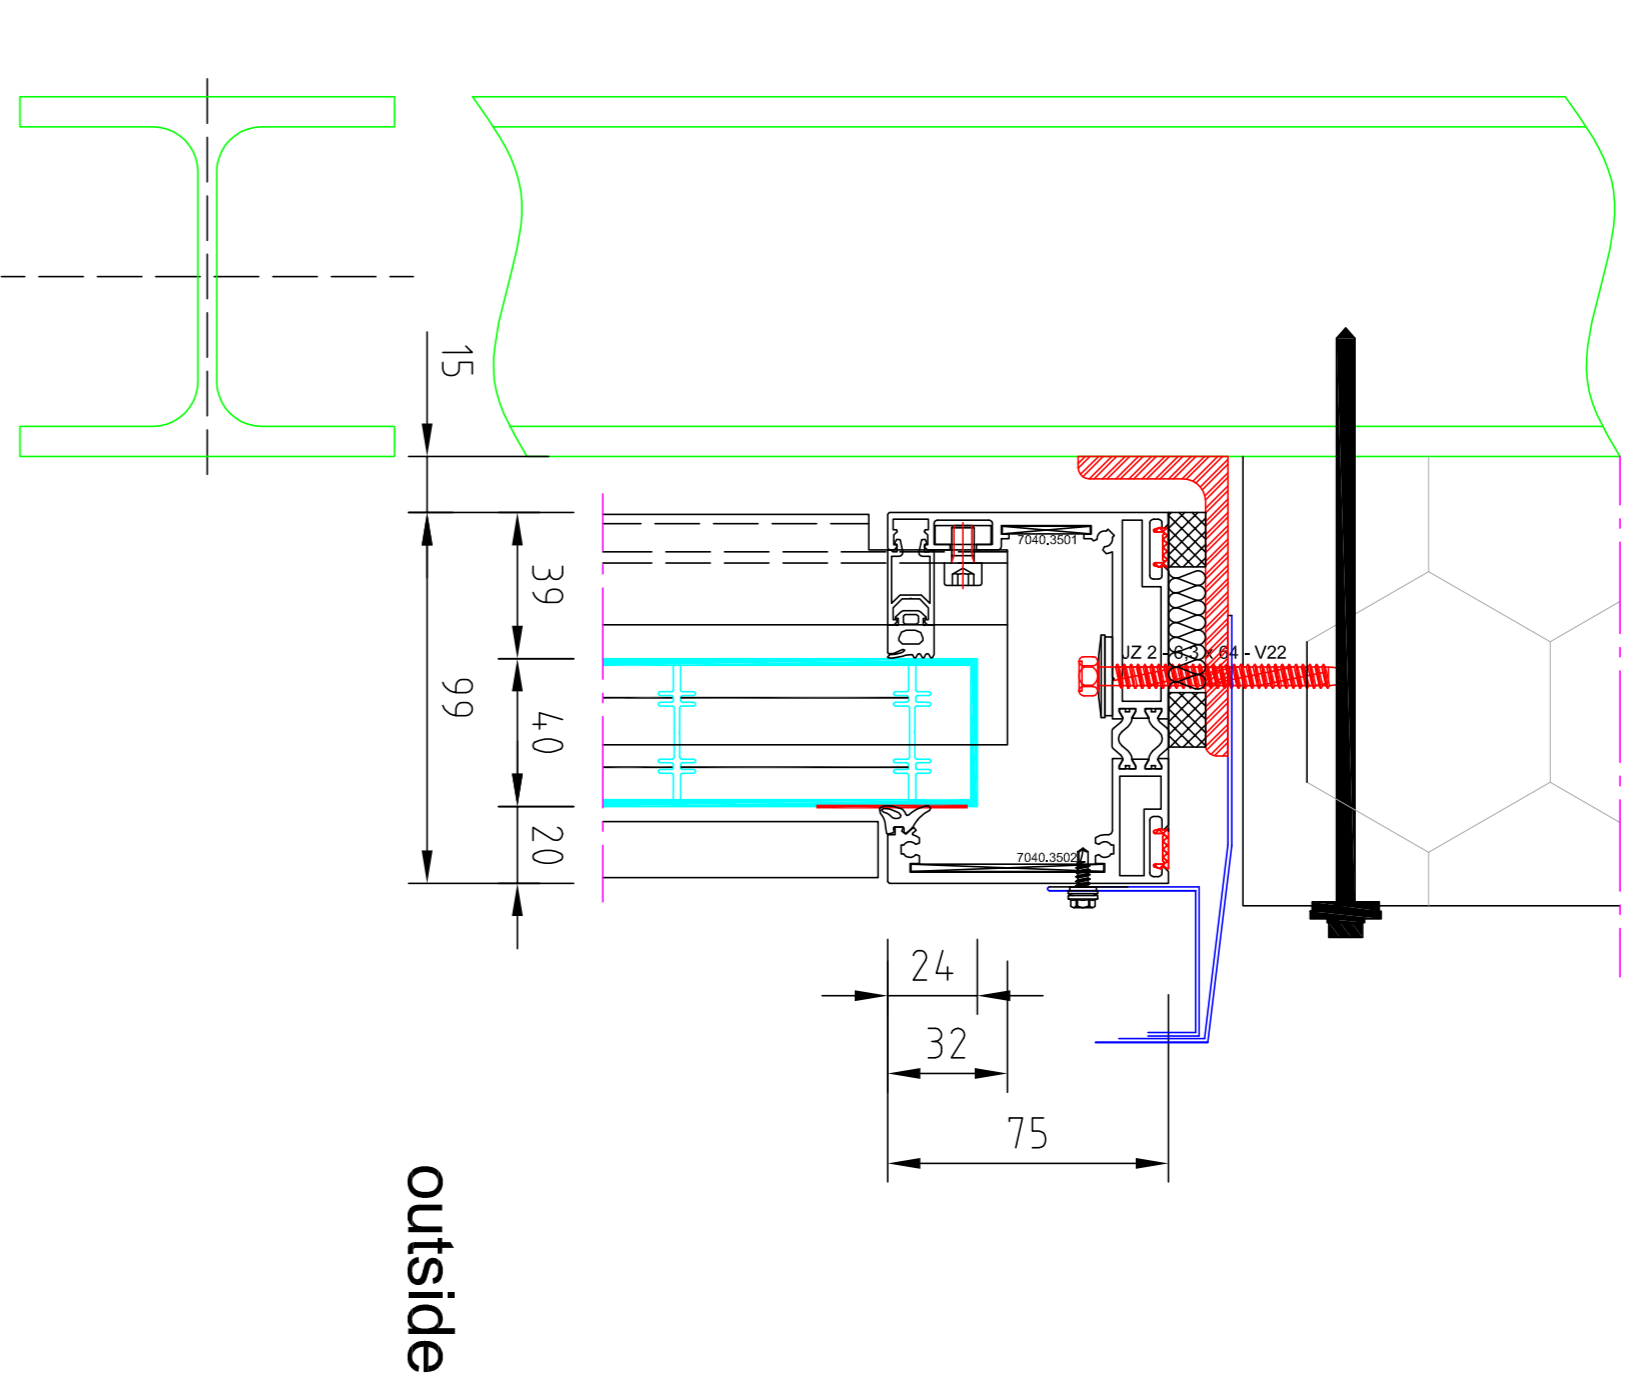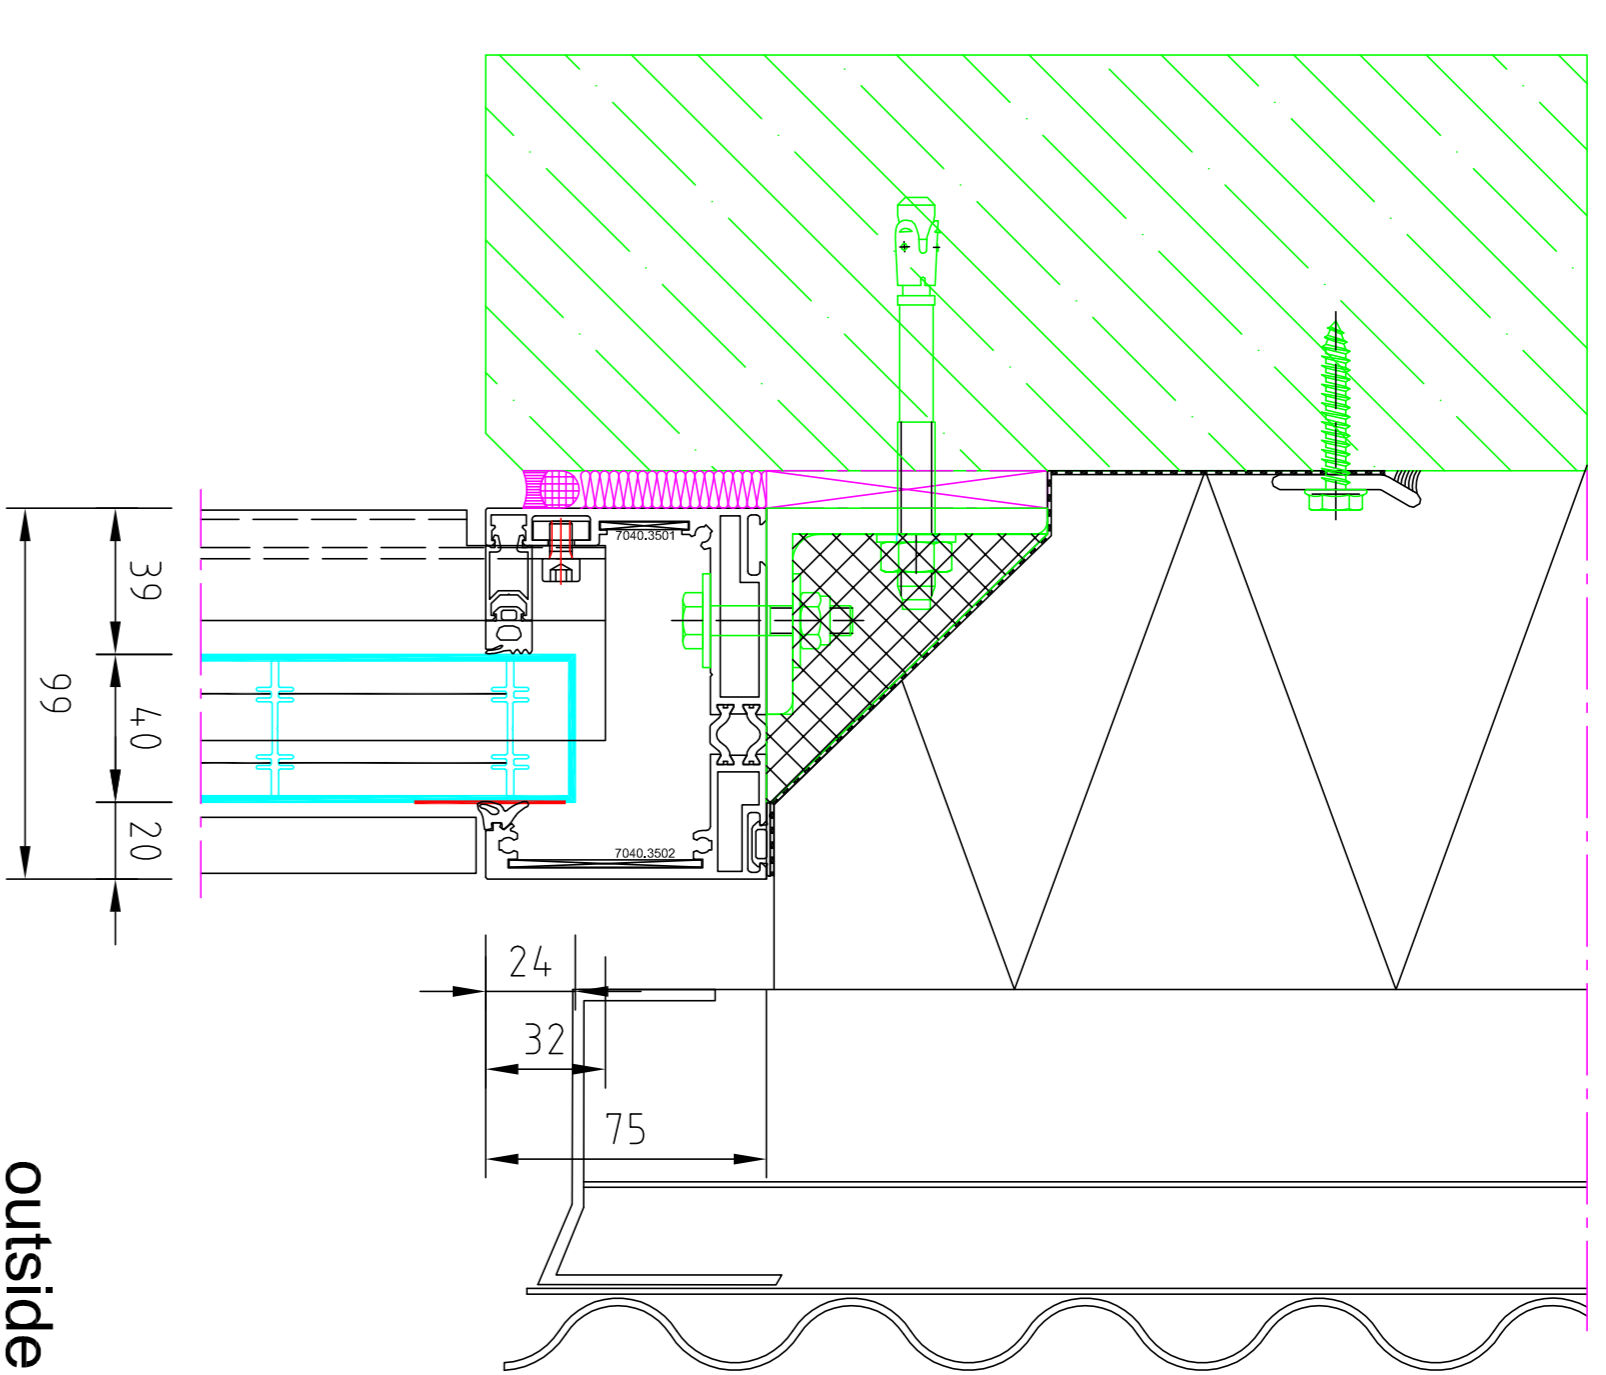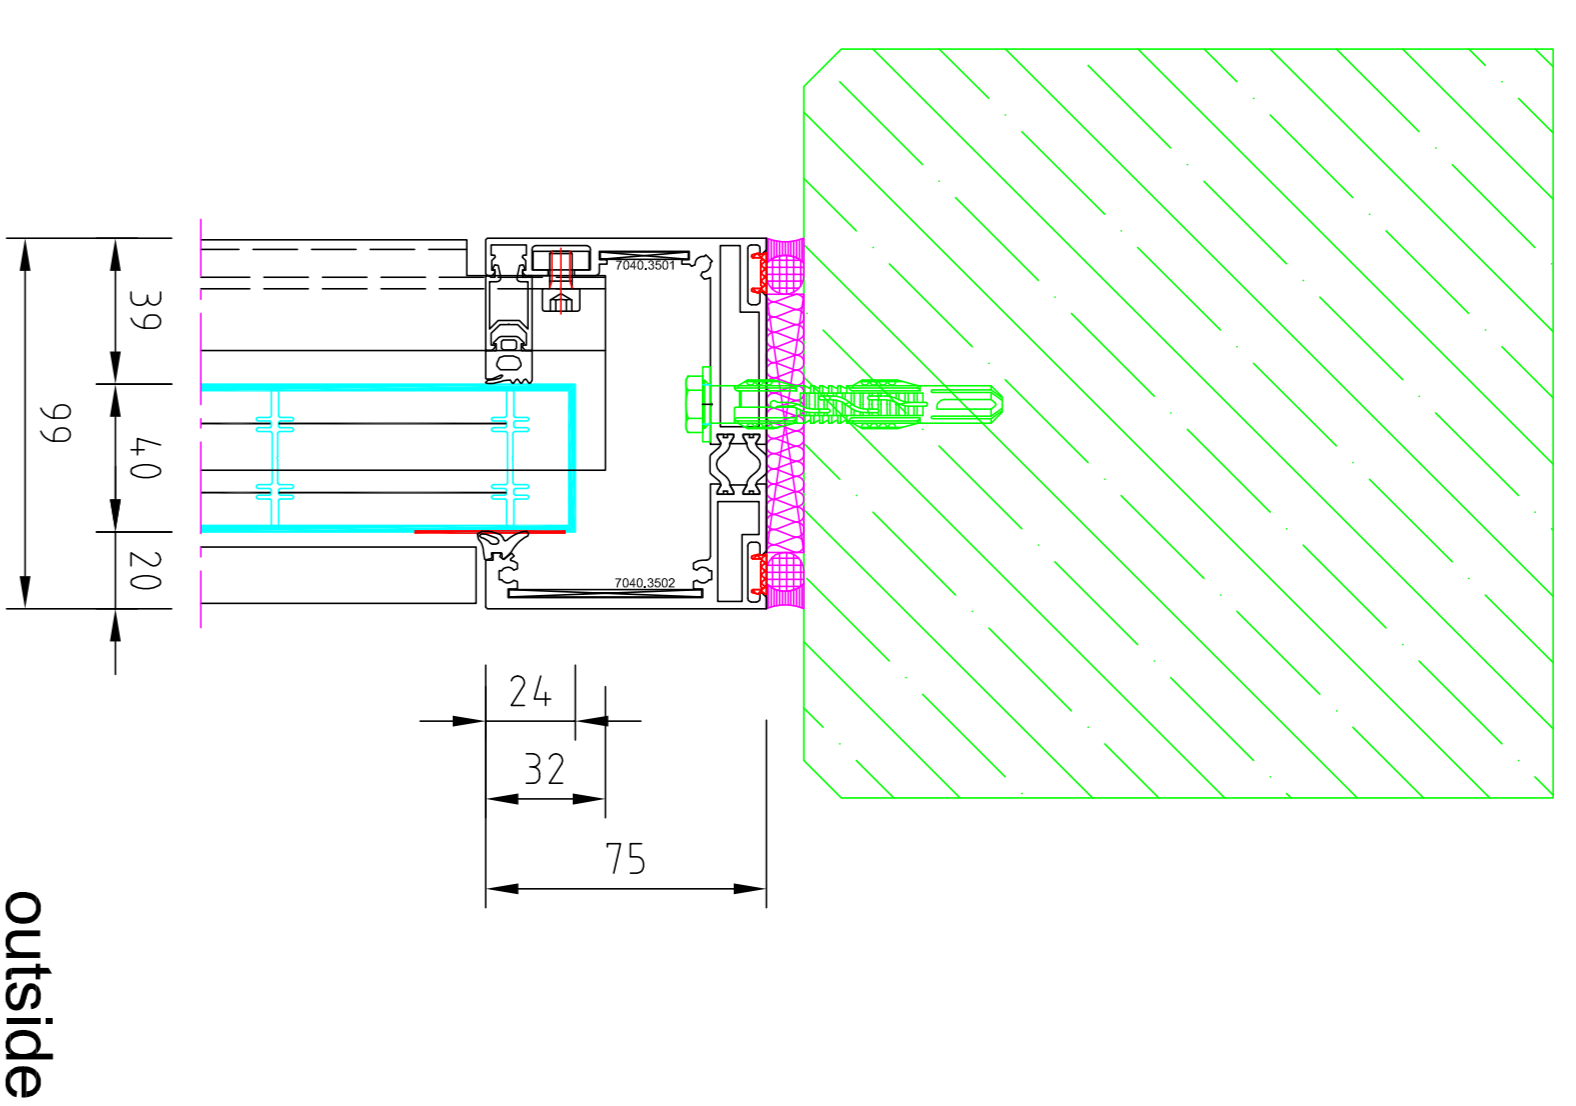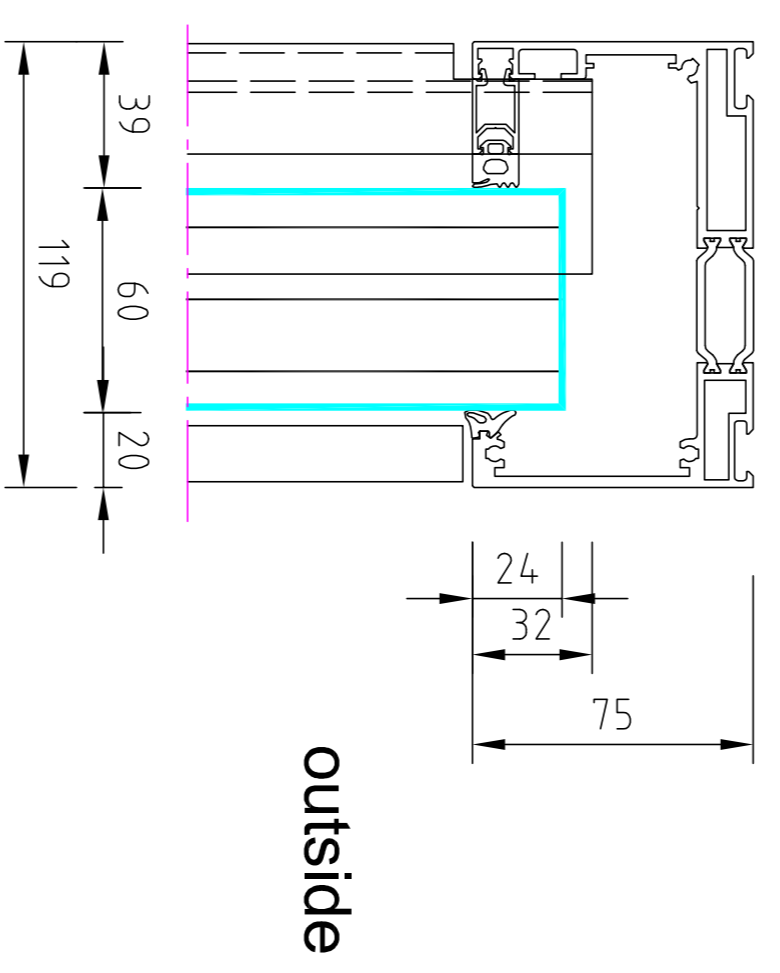

steel construction provided by client

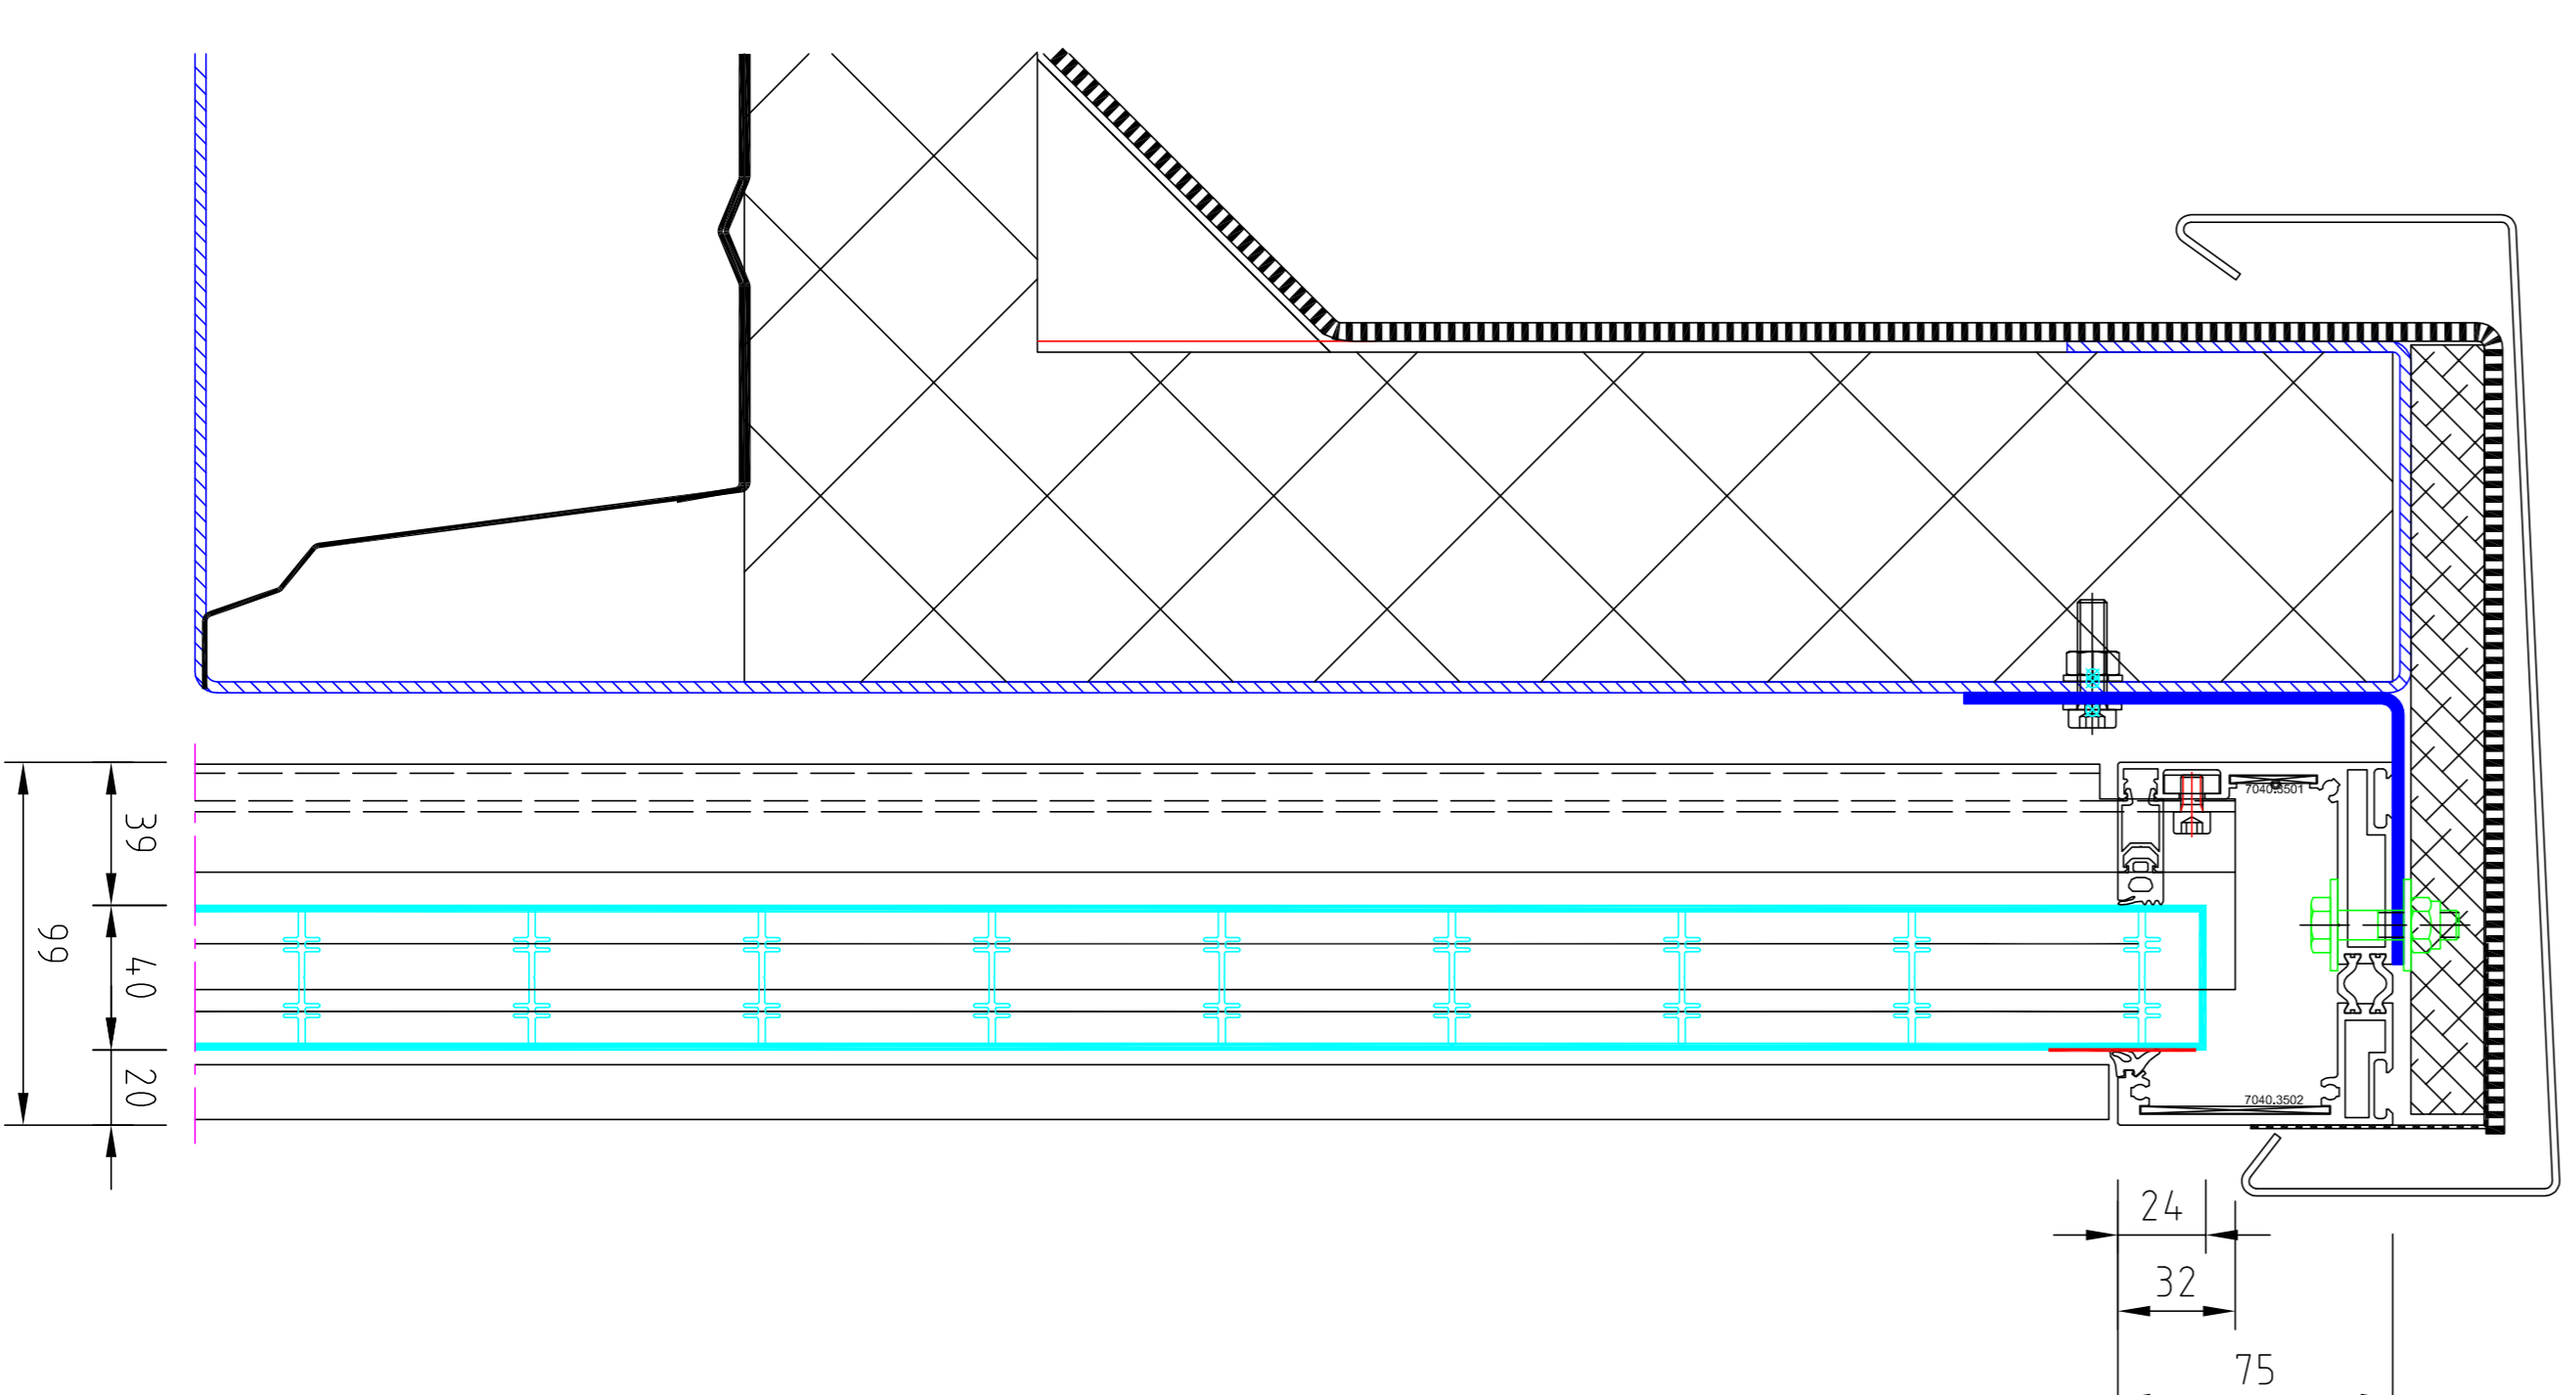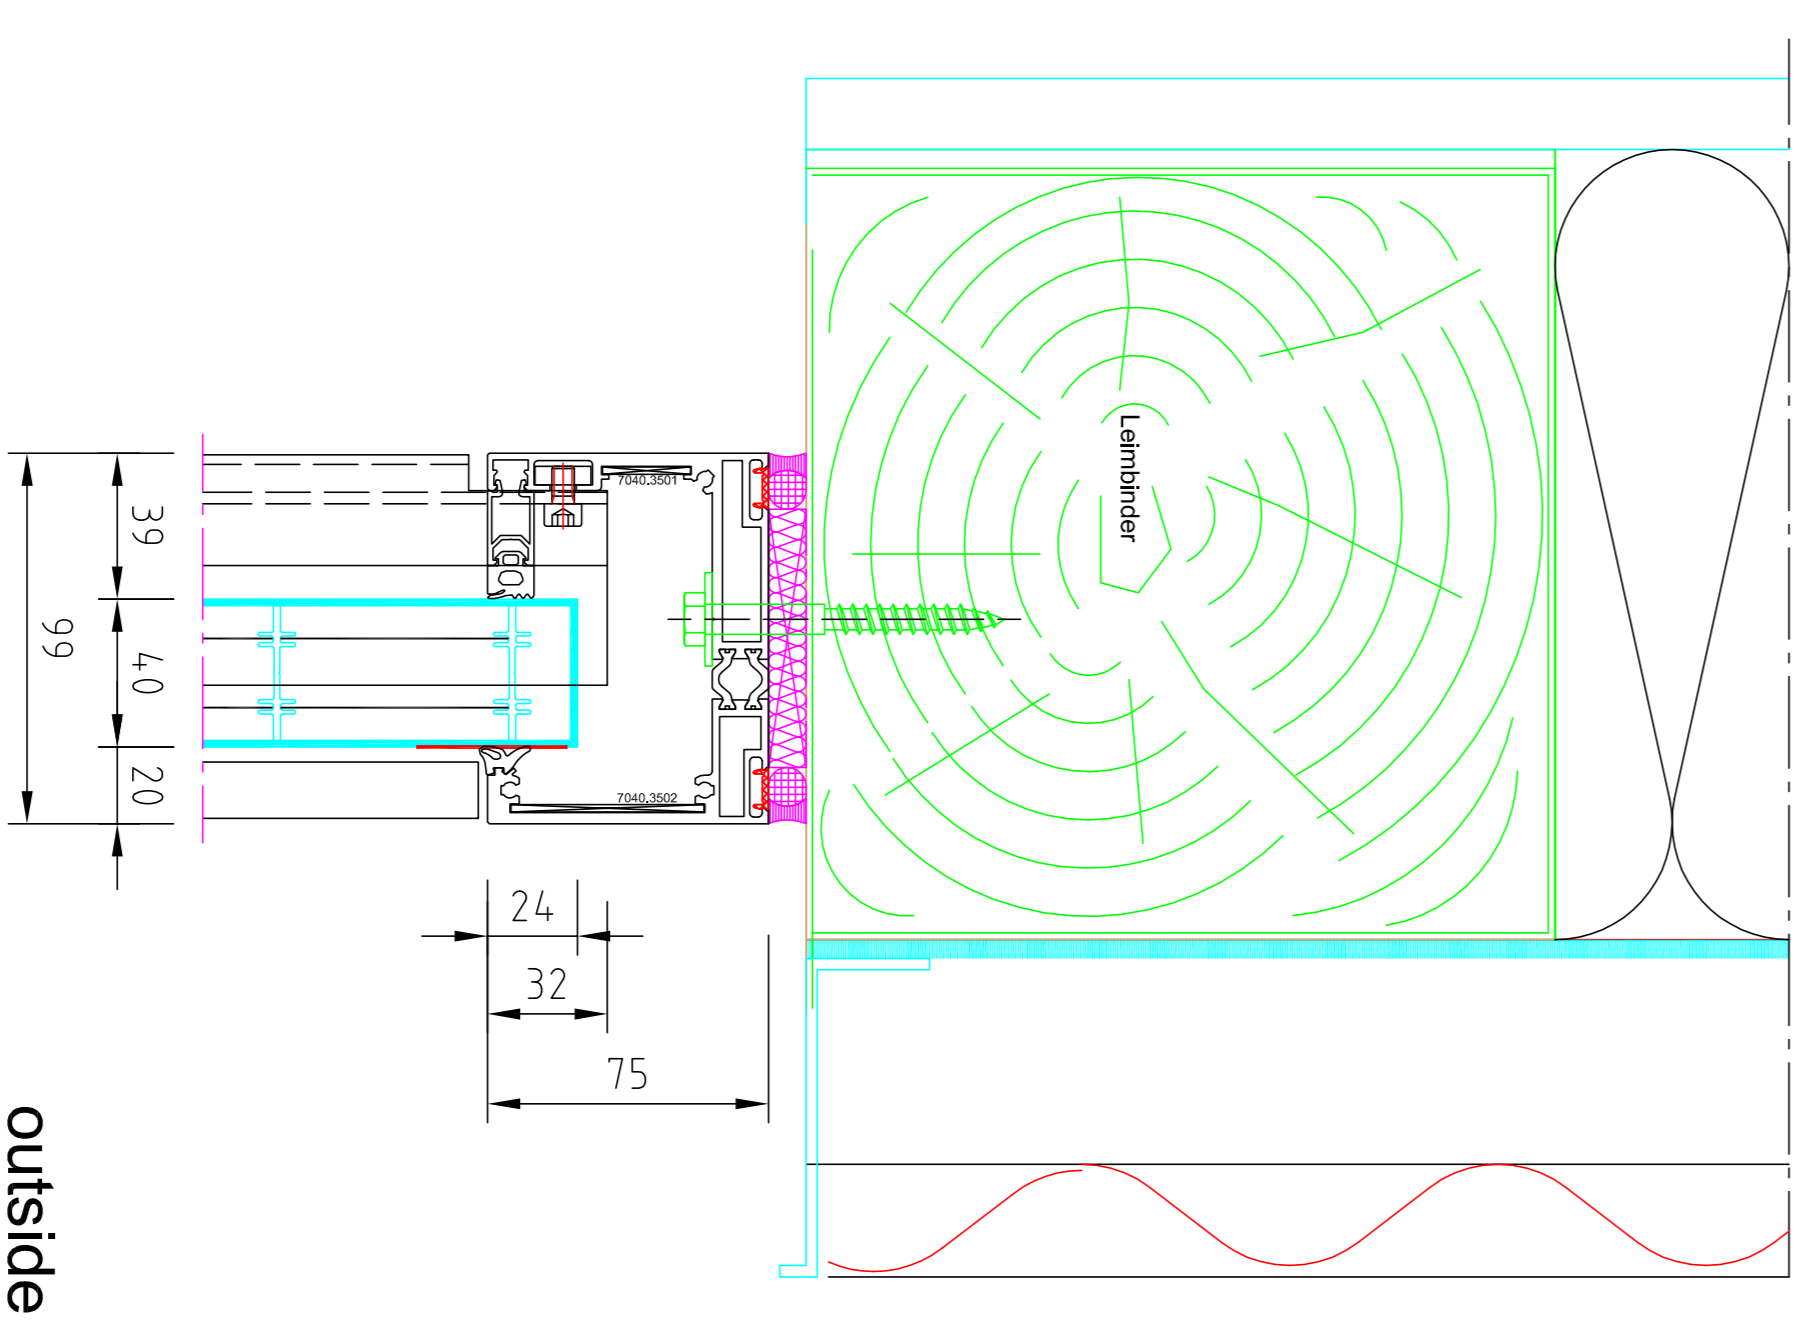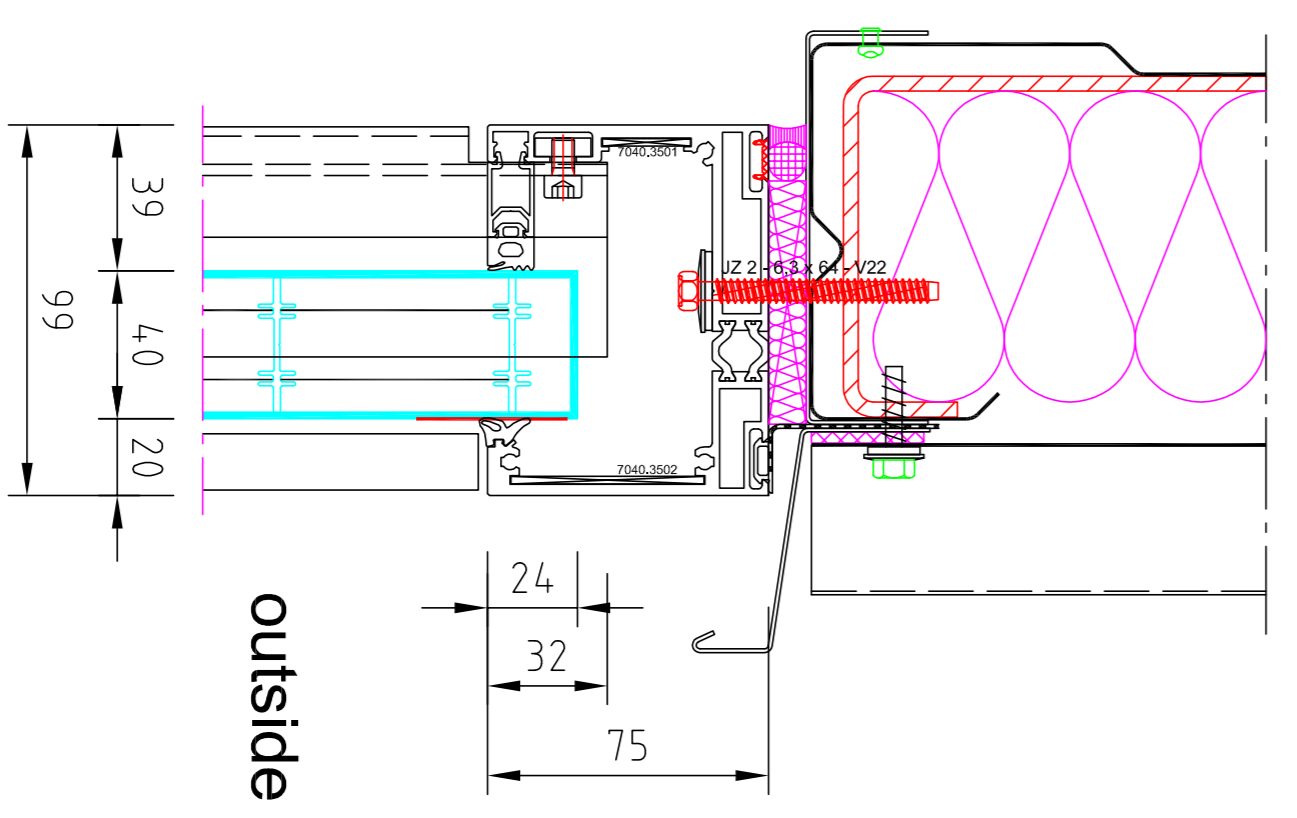

Detail V1

