


profile series 40 sx / 40 w


bottom profile 40/60
7040.0501
downsizing profile
7040.0506

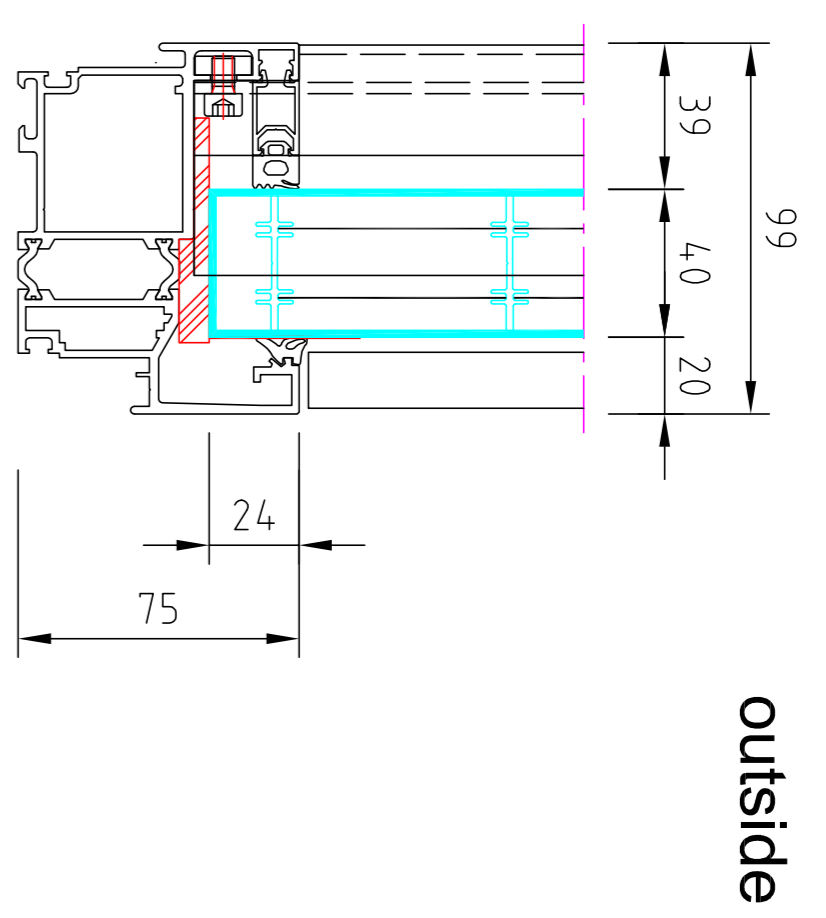


outside

profile series 60 sx / 60 w


bottom profile 60
7060.0502
downsizing profile
7040.0506

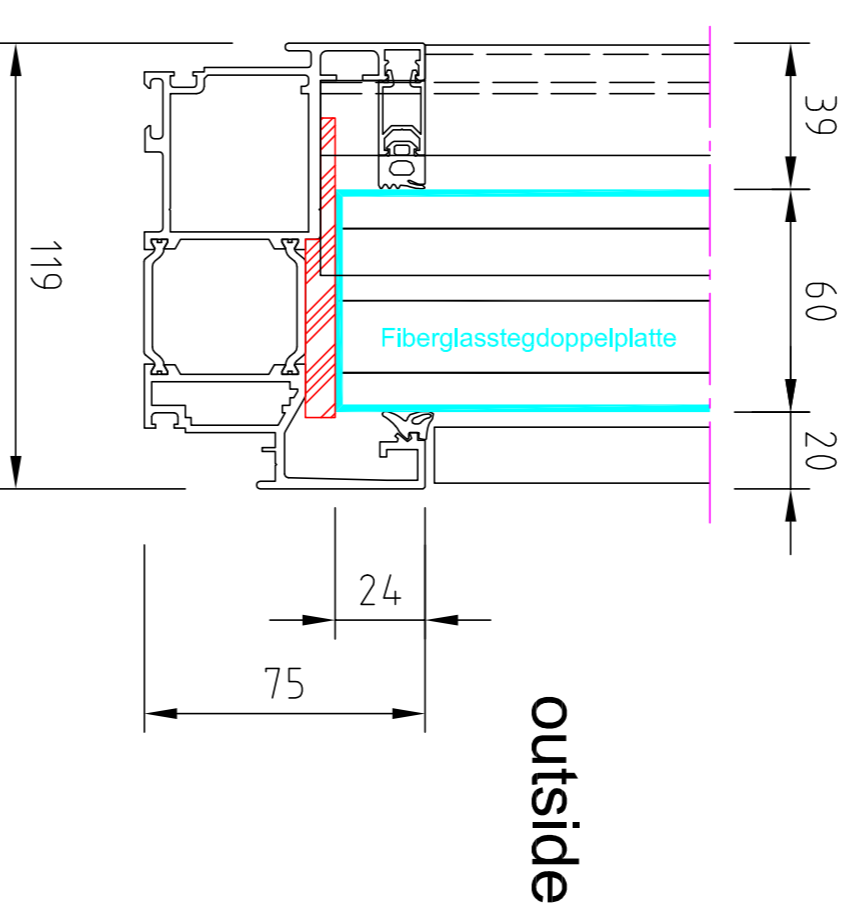

outside

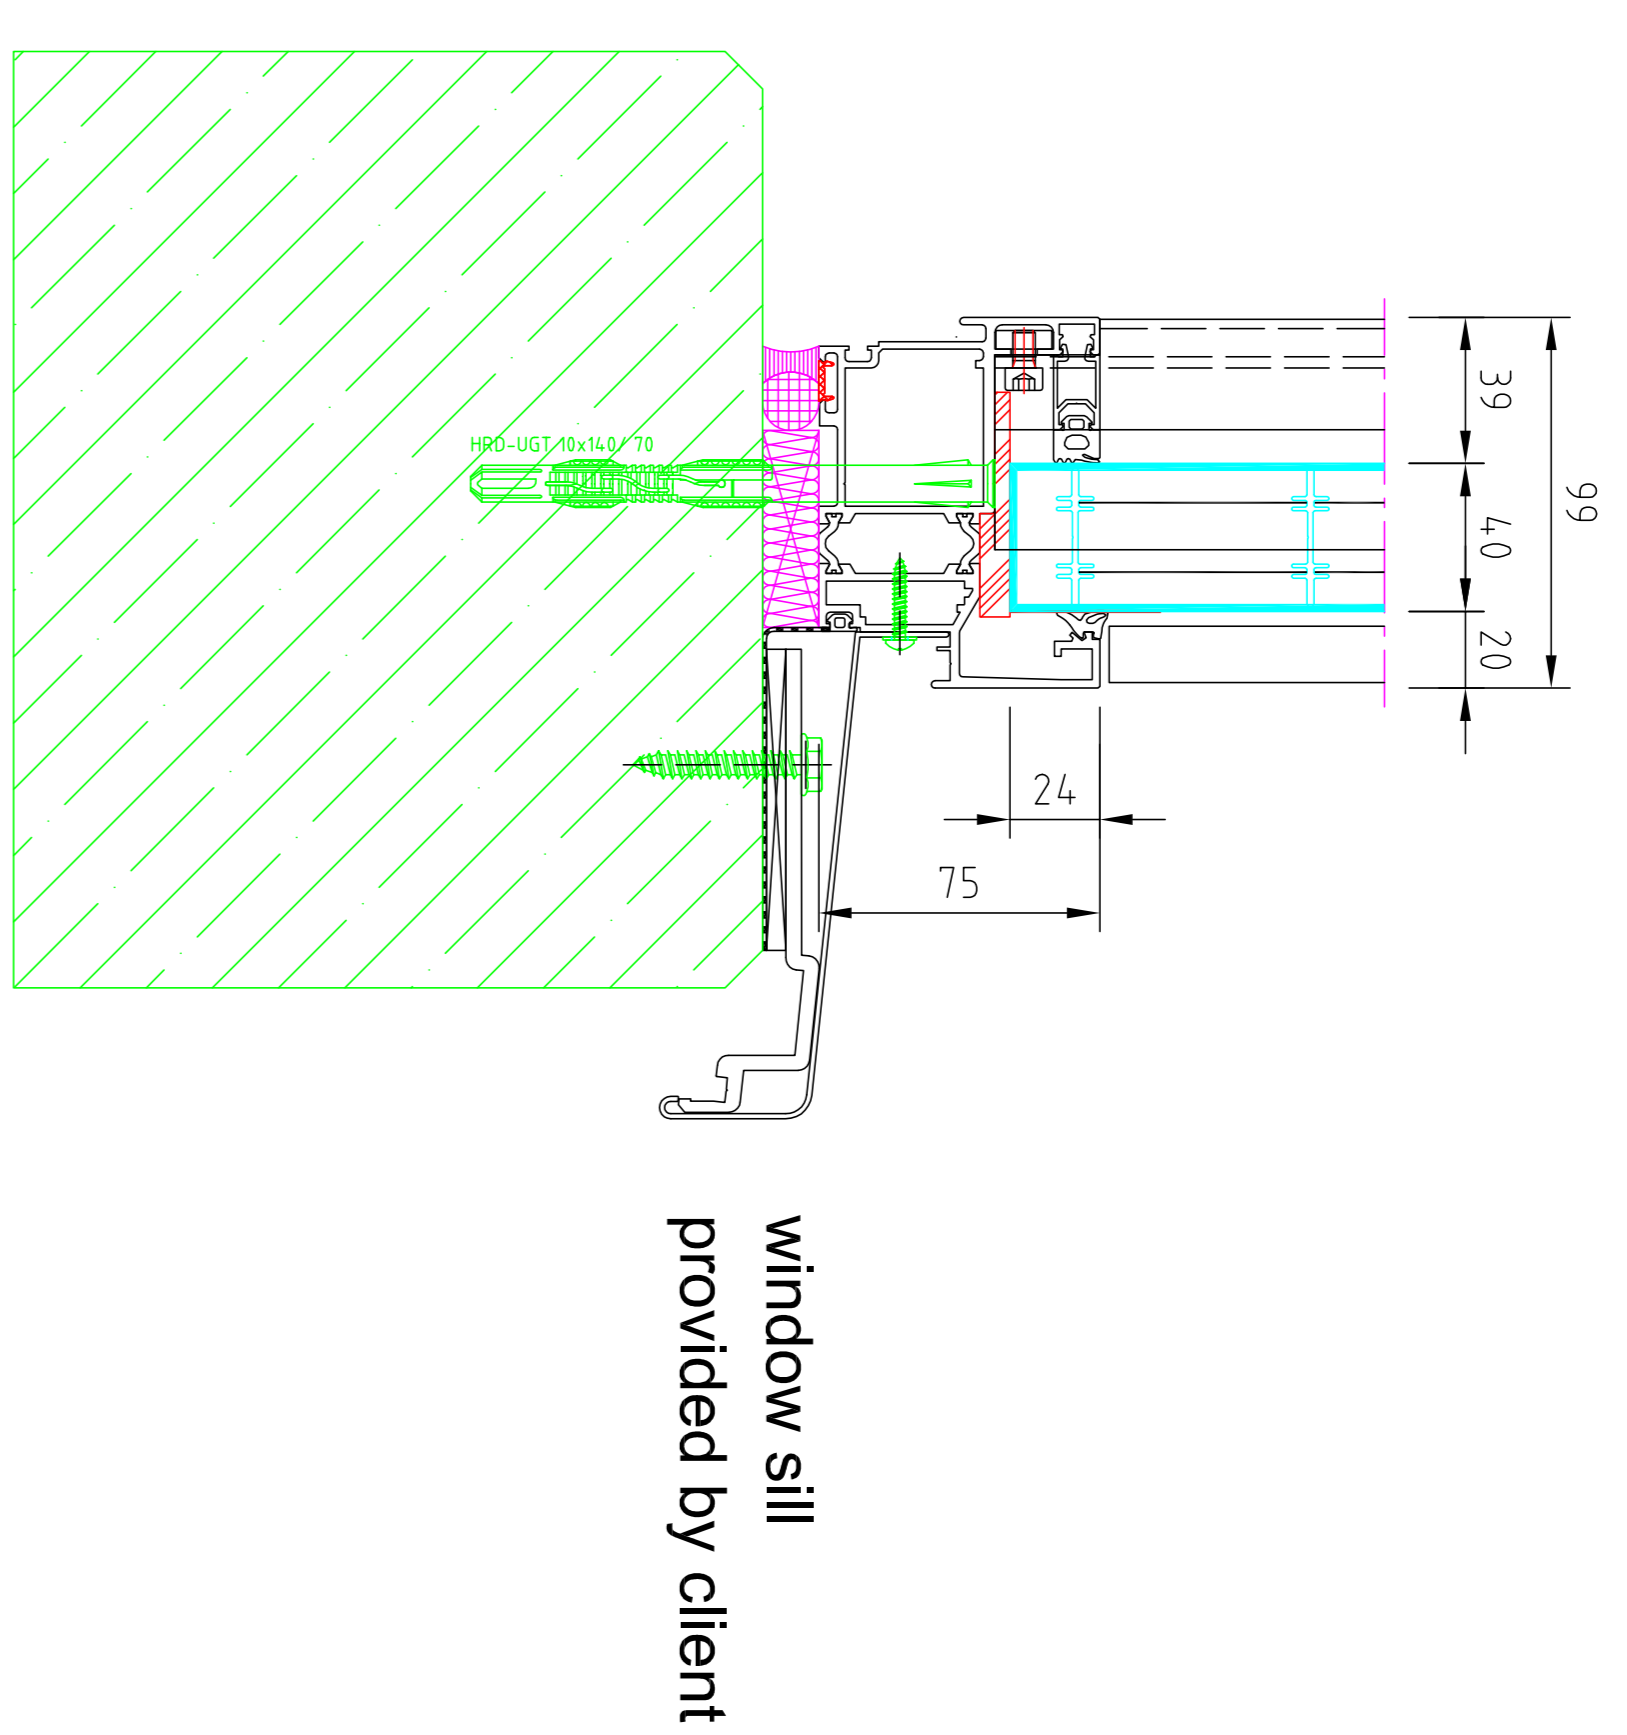


outside

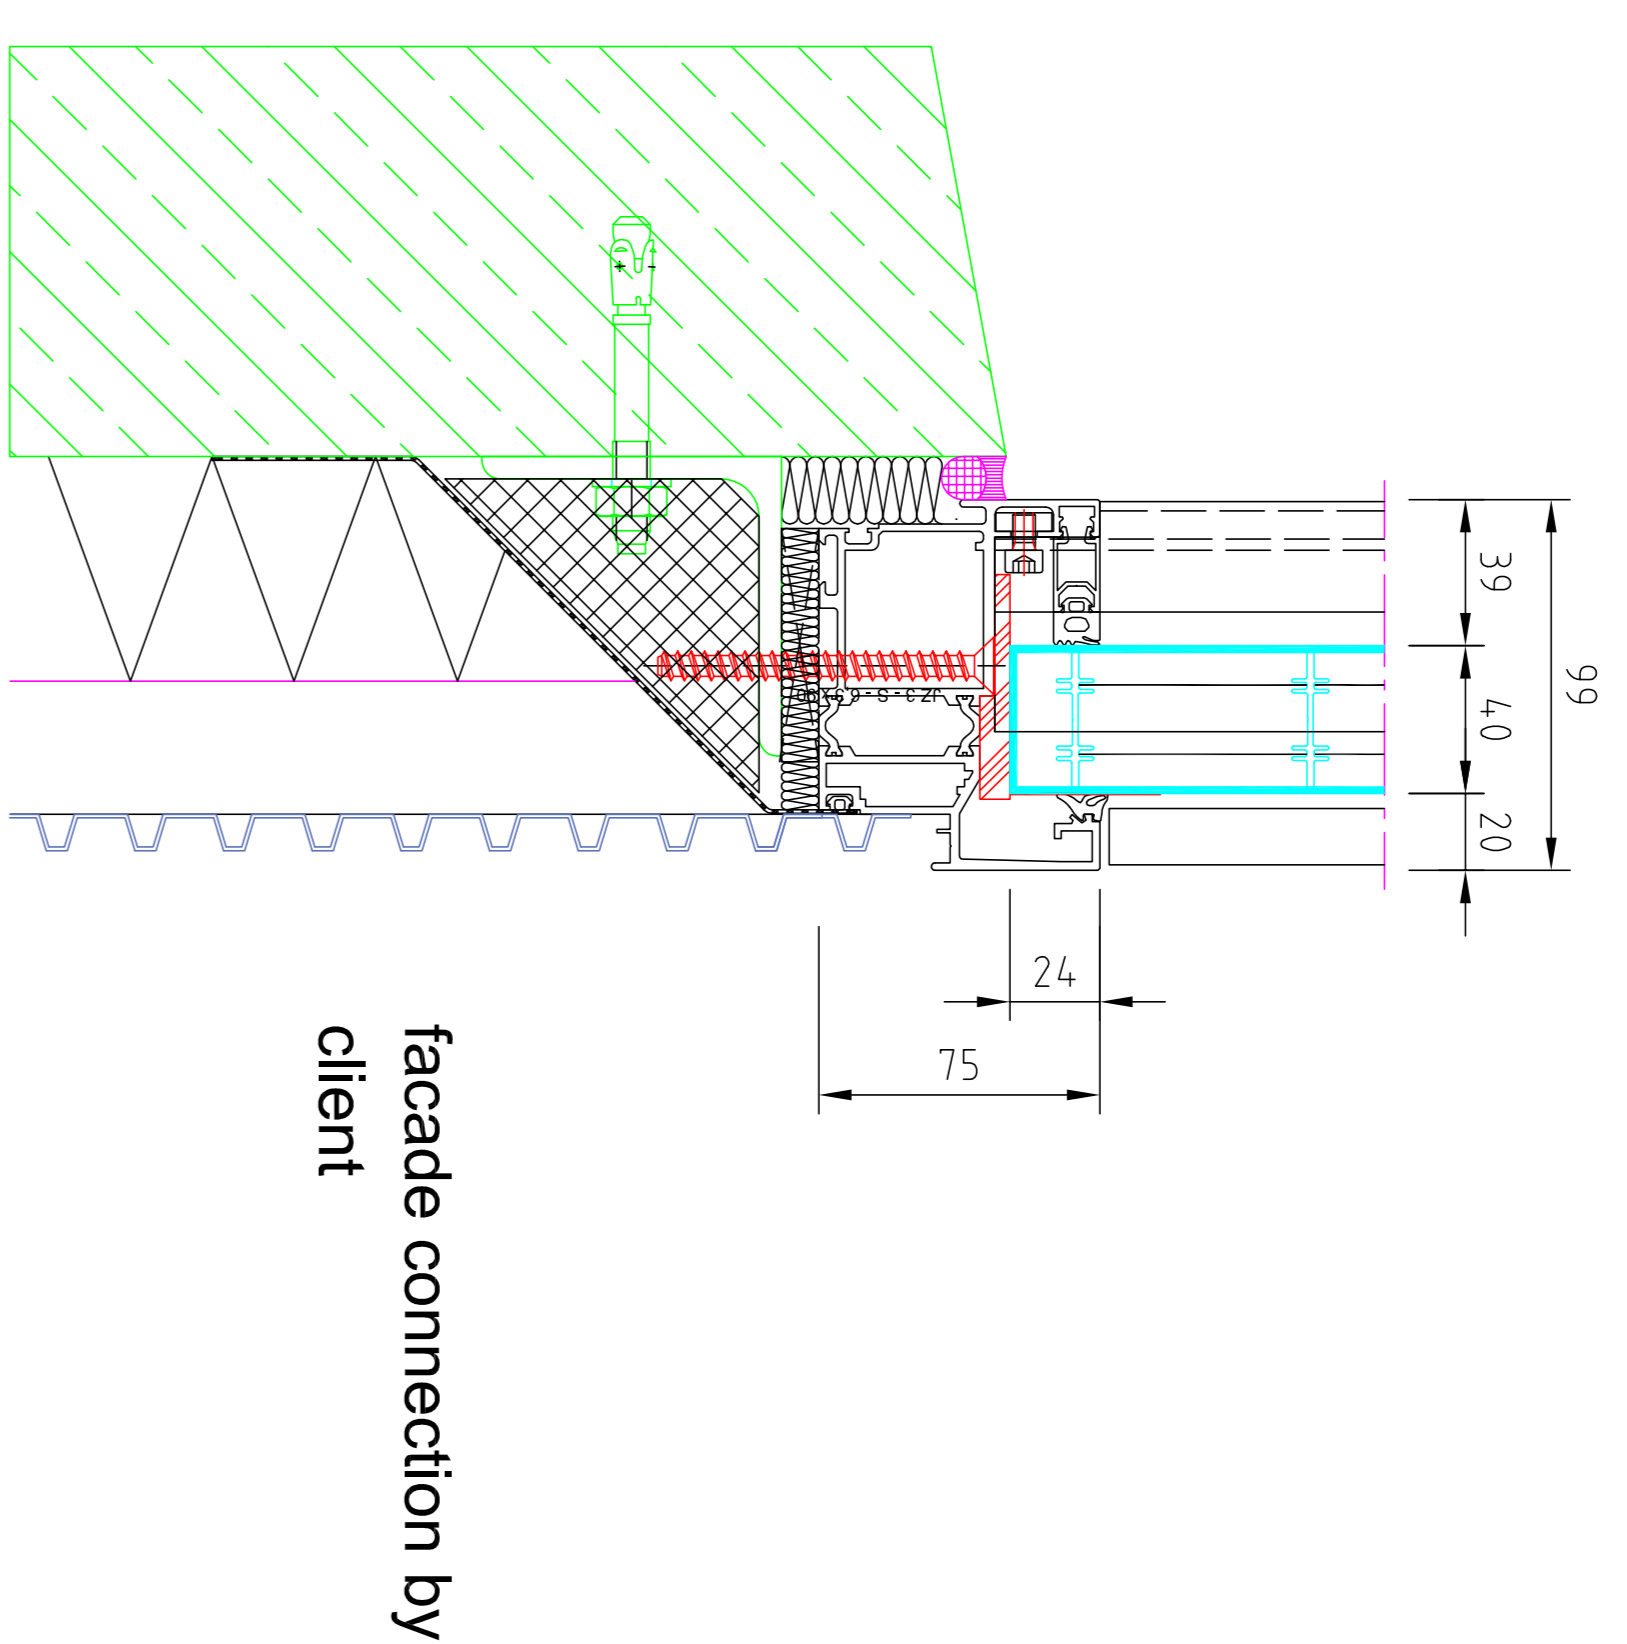

outside

facade connection by client



steel construction provided by client

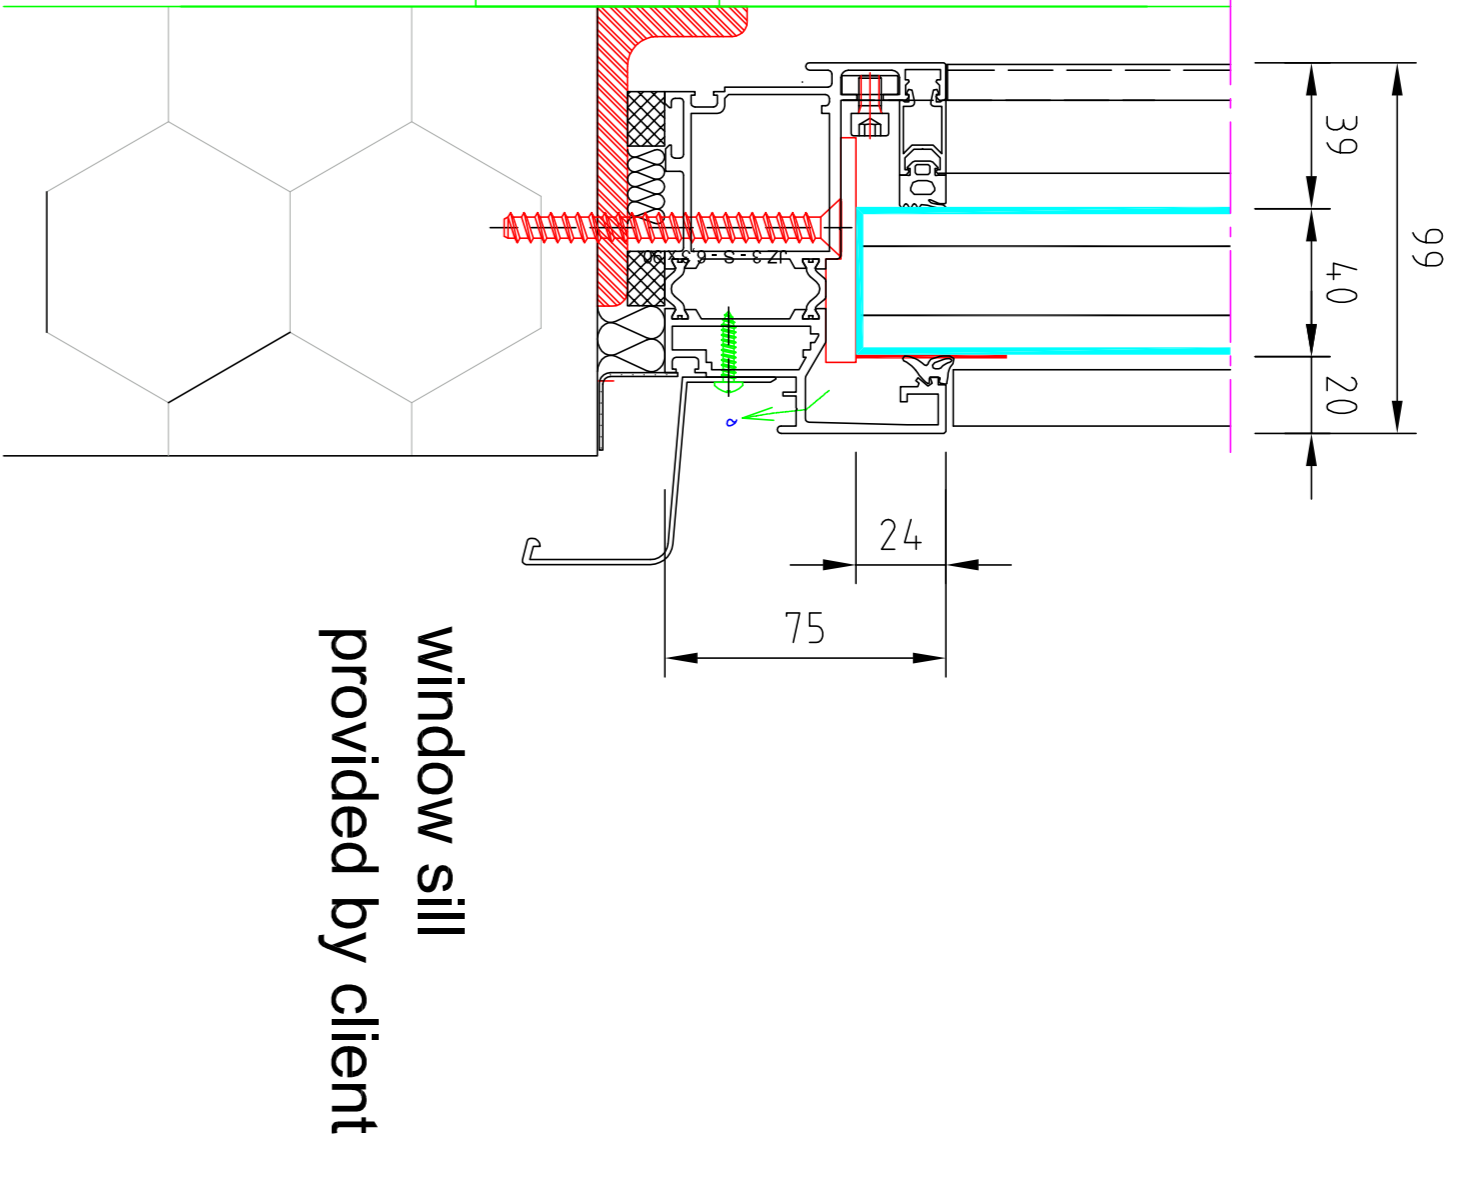

outside


window sill provided by client

horizontal alignment to Butzbach doors is possible

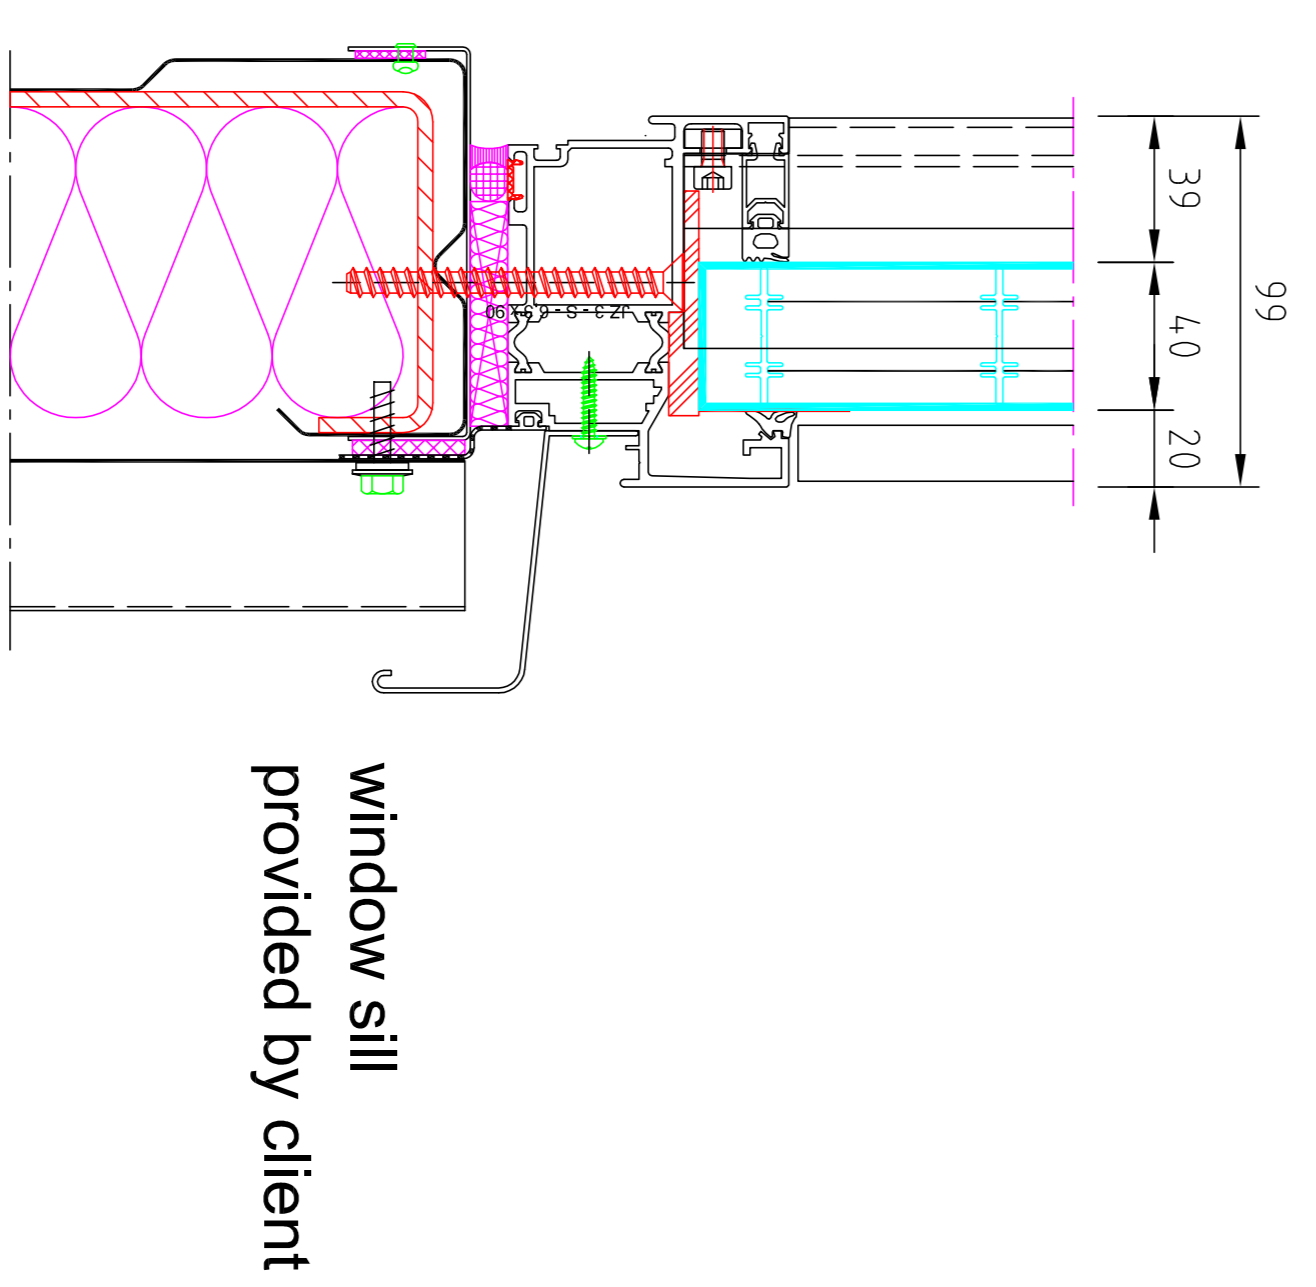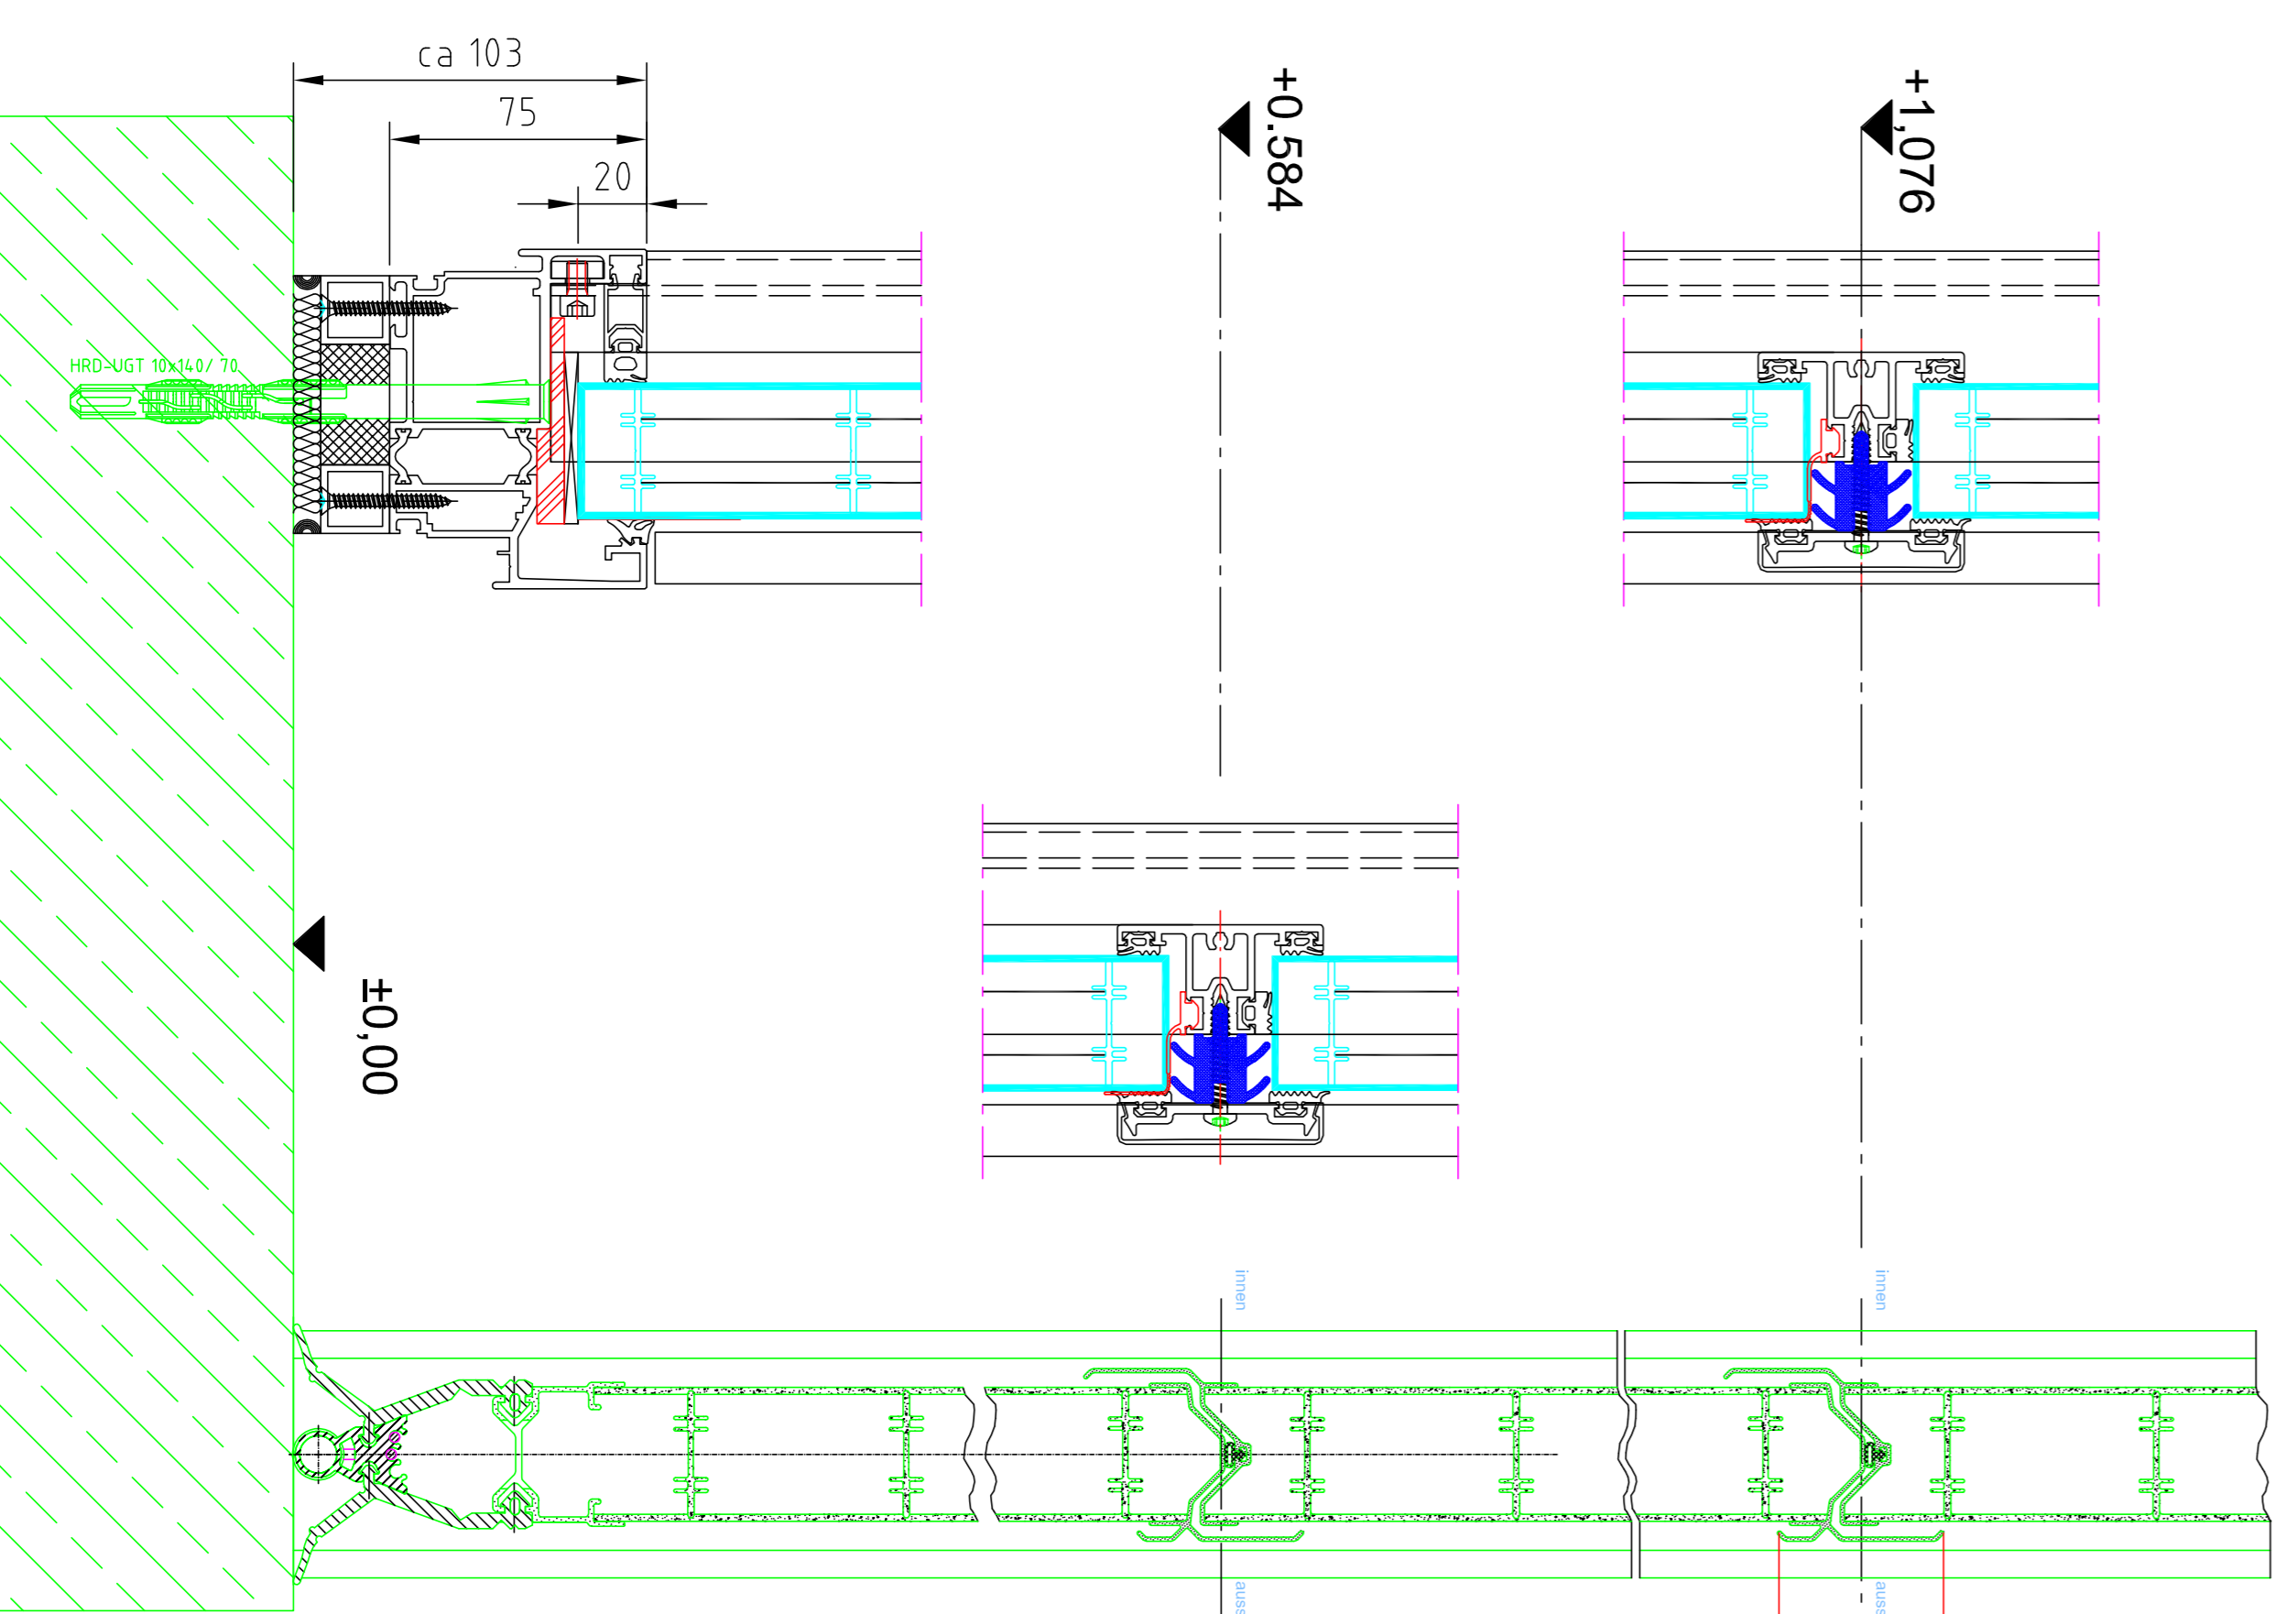


outside

window sill provided by client

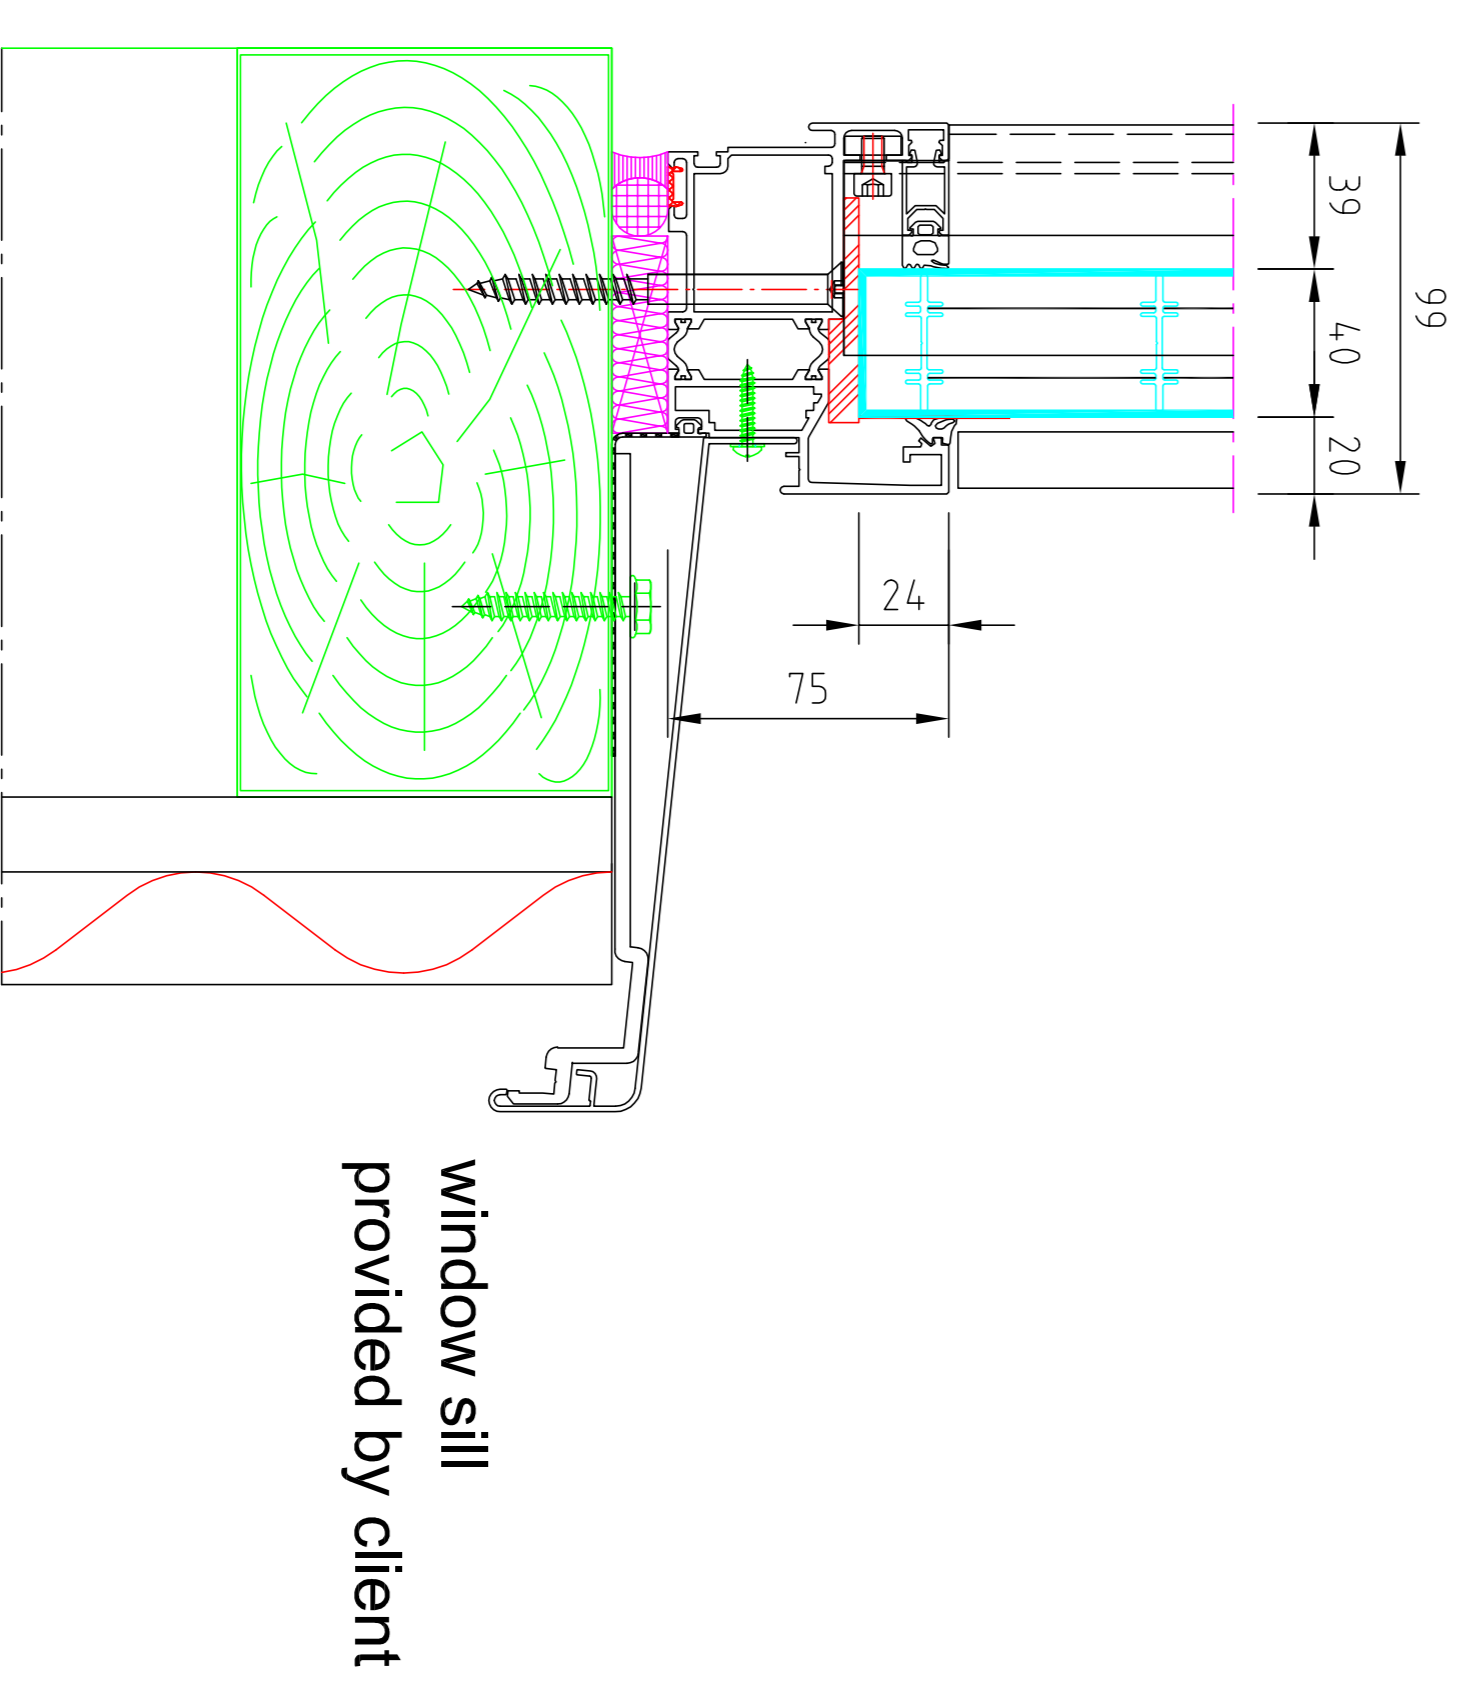

outside

window sill provided by client

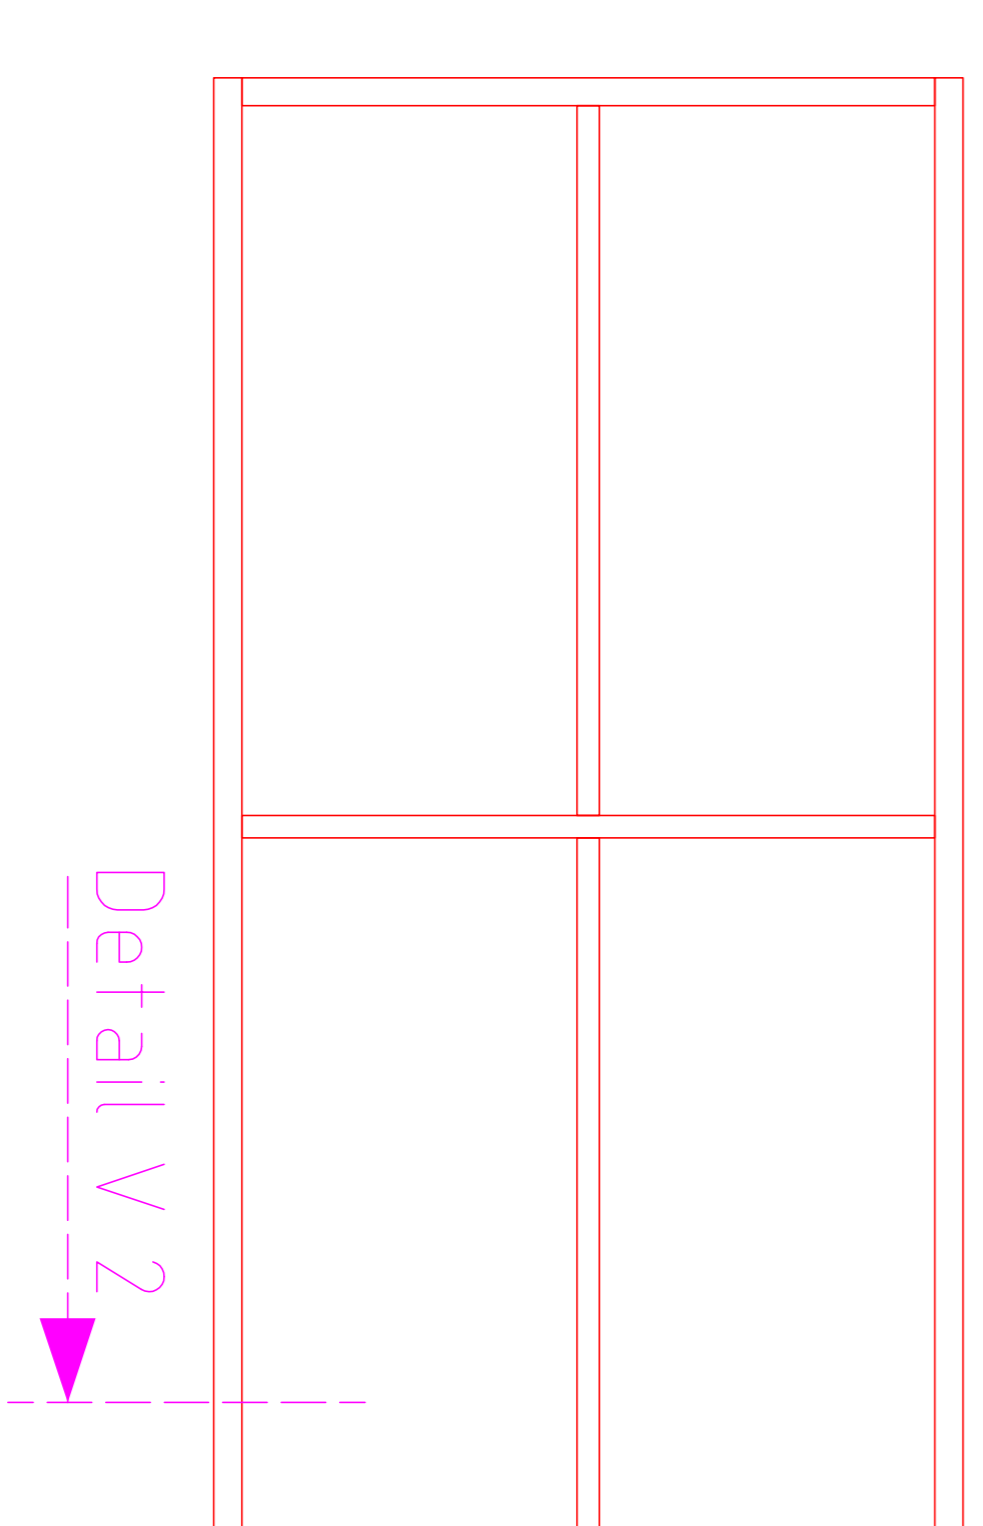

Detail V 2